

FOR LEASE | INDUSTRIAL PROPERTY

202 BLUE RIDGE PKWY

LAREDO, TX 78045



FORUM
CRE



PROPERTY SPECIFICATIONS

New Class A distribution building located at Sapphire Industrial Park, between the Colombia Bridge and the World Trade Bridge border crossings and near the future intersection of the Hachar-Reuthinger Road and heavy weight corridor. The property is 5 miles north of the World Trade Bridge, 14 miles south of the Colombia Bridge and 5.5 miles to Interstate 35.

BUILDING 1

AVAILABLE SF	236,693 SF
CLEAR HEIGHT	32'
CONSTRUCTION	Concrete-tilt wall
FLOORING	7" reinforced SOG
SPRINKLER	ESFR Sprinkler System
DOCK LEVELERS	(16) 40k lb dock levelers
EOD LEVELERS	(34) 30k lb EOD levelers
DOCK LIGHTING	Swing arm lights at every position
DOCK DOORS	50 dock doors
DRIVE-IN DOORS	2 drive-ins
TRAILER PARKING	190 trailer parks
AUTO PARKING	128 auto parks
LOADING CONFIGURATION	rear load
COLUMN SPACING	52' x 50' (60' speed bays)
PROJECTED DELIVERY	3Q 2025
ZONING	M-1

CARLO MOLANO, SIOR
carlom@forumcre.com
M: 956.523.9403
O: 956.717.9090

MIKE RODRIGUEZ, SIOR
miker@forumcre.com
M: 956.286.1926
O: 956.717.9090

FOR LEASE | INDUSTRIAL PROPERTY

202 BLUE RIDGE PKWY

LAREDO, TX 78045



FORUM
CRE



PARKING SCHEDULE				
CAR PARKING	HANDICAP PARKING	TRAILER PARKING	FUTURE CAR PARKING	FUTURE TRAILER PARKING
131	6	150	0	0

DISCLAIMER:
BACKGROUND INFORMATION TAKEN FROM LOCAL GIS DATA, AERIAL IMAGERY AND/OR CLIENT PROVIDED INFORMATION. ALL EASEMENTS, STREAMS, AND EXISTING ROADS ARE APPROXIMATE IN NATURE AND ARE SUBJECT TO CHANGE UPON A FIELD SURVEY.



1 SCHEMATIC SITE PLAN
1:10 SCALE: 1" = 50'-0"

CARLO MOLANO, SIOR
carlom@forumcre.com
M: 956.523.9403
O: 956.717.9090

MIKE RODRIGUEZ, SIOR
miker@forumcre.com
M: 956.286.1926
O: 956.717.9090

202 BLUE RIDGE PKWY

LAREDO, TX 78045



FORUM
CRE

MARKET OVERVIEW: PORT LAREDO



MARKET ACTIVITY (2023)



5.2 MM
TRUCK CROSSINGS



650 MM LBS
AIR CARGO



305,447
RAIL CARS

PORT LAREDO: TOP IMPORTS (2023)

RANK		YTD
1	Motor vehicle parts	\$2.02 B
2	Commercial vehicles	\$816.36 M
3	Passenger Vehicles	\$815.63 M
4	Tractors	\$671.8 M
5	Computers	\$589.15 M
6	Insulated wire, cable	\$475.45 M
7	Cell phones, related equipment	\$404.38 M
8	Air-conditioning machines	\$400.24 M
9	Electrical boards, panles and swithces	\$326.23 M
10	Seats, excluding barber, dental	\$308.2 M

Source: US Trade Numbers

PORT LAREDO FACTS

- #1 Inland Port on the U.S. - Mexico Border
- #1 Railroad Interchange on the U.S. - Mexico Border
- #3 Port in the U.S. by \$ value
- Serviced by Union Pacific Railroad and KCSCP

CARLO MOLANO, SIOR
carlom@forumcre.com
M: 956.523.9403
O: 956.717.9090

MIKE RODRIGUEZ, SIOR
miker@forumcre.com
M: 956.286.1926
O: 956.717.9090


FOR LEASE | INDUSTRIAL PROPERTY

202 BLUE RIDGE PKWY

LAREDO, TX 78045



FORUM
CRE

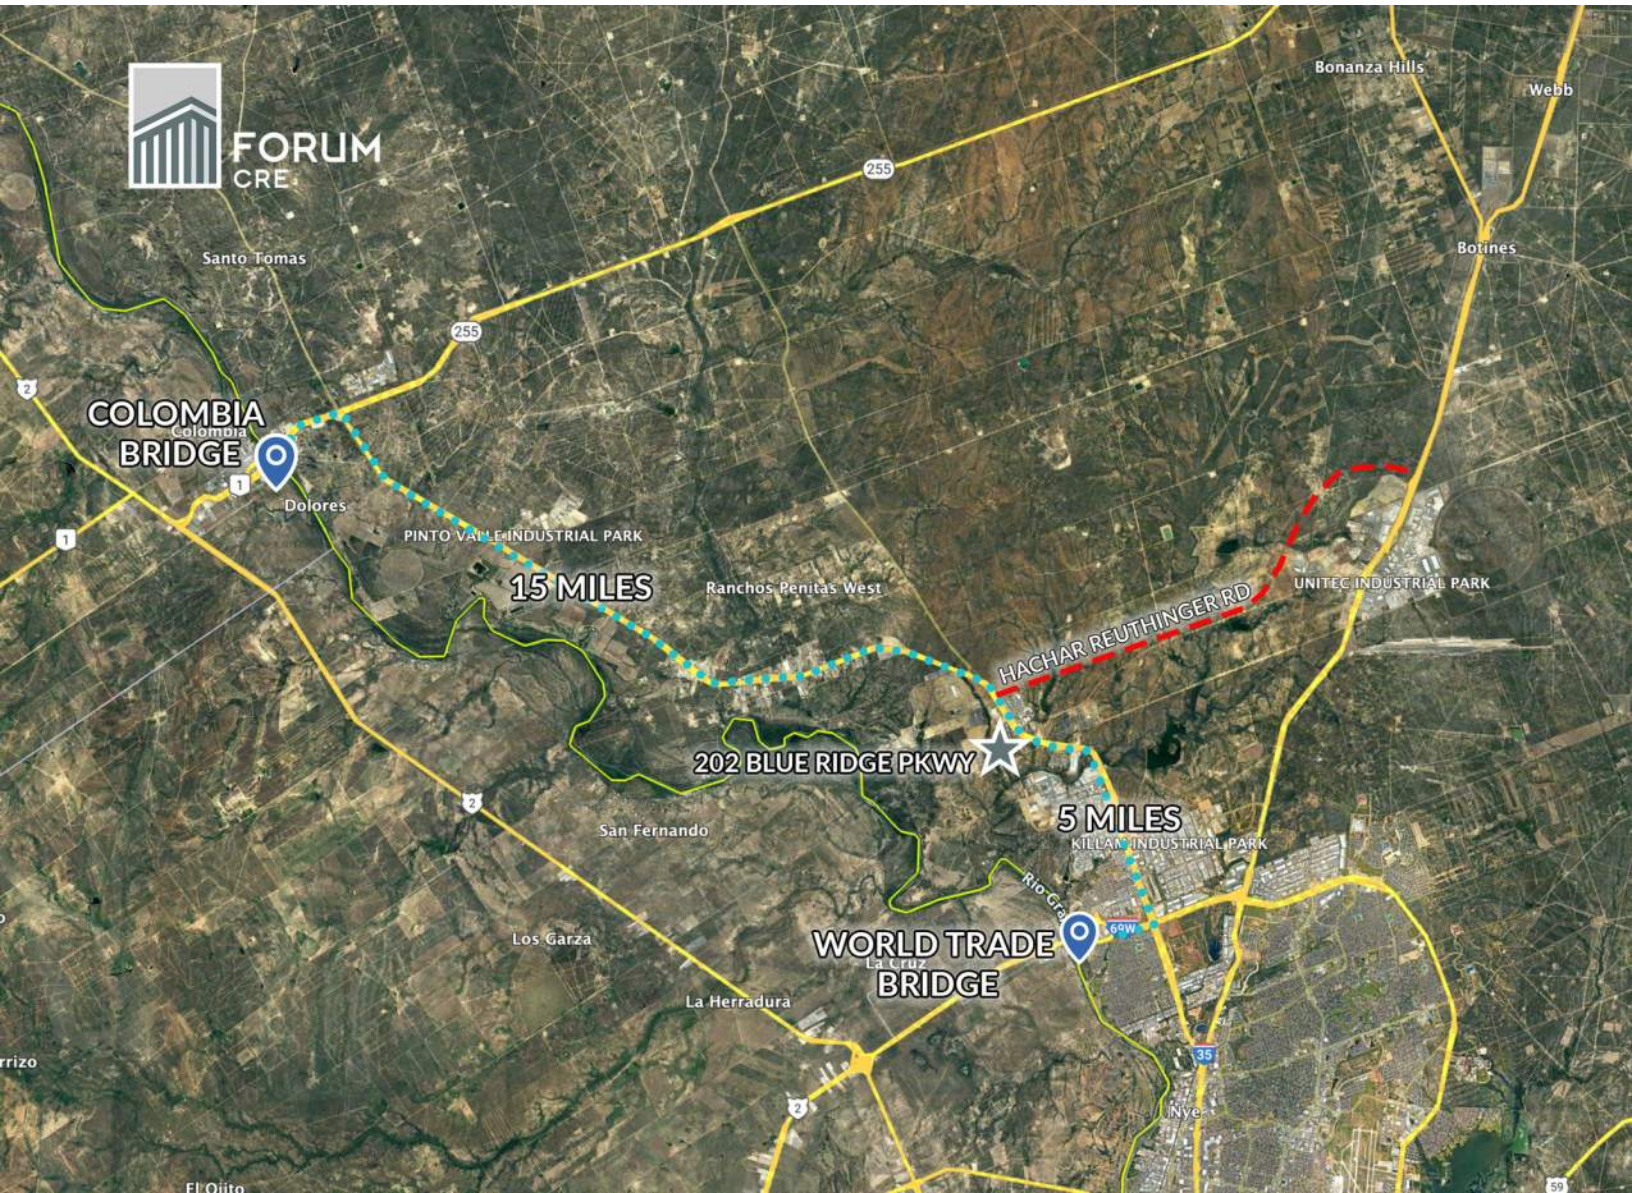

CARLO MOLANO, SIOR
carlom@forumcre.com
M: 956.523.9403
O: 956.717.9090

MIKE RODRIGUEZ, SIOR
miker@forumcre.com
M: 956.286.1926
O: 956.717.9090

FOR LEASE | INDUSTRIAL PROPERTY

202 BLUE RIDGE PKWY

LAREDO, TX 78045



FORUM
CRE



CARLO MOLANO, SIOR
carlom@forumcre.com
M: 956.523.9403
O: 956.717.9090

MIKE RODRIGUEZ, SIOR
miker@forumcre.com
M: 956.286.1926
O: 956.717.9090



Information About Brokerage Services

Texas law requires all real estate licensees to give the following information about brokerage services to prospective buyers, tenants, sellers and landlords.

TYPES OF REAL ESTATE LICENSE HOLDERS:

- # **A BROKER** is responsible for all brokerage activities, including acts performed by sales agents sponsored by the broker.
- # **A SALES AGENT** must be sponsored by a broker and works with clients on behalf of the broker.

A BROKER'S MINIMUM DUTIES REQUIRED BY LAW (A client is the person or party that the broker represents):

- # Put the interests of the client above all others, including the broker's own interests;
- # Inform the client of any material information about the property or transaction received by the broker;
- # Answer the client's questions and present any offer to or counter-offer from the client; and
- # Treat all parties to a real estate transaction honestly and fairly.

A LICENSE HOLDER CAN REPRESENT A PARTY IN A REAL ESTATE TRANSACTION:

AS AGENT FOR OWNER (SELLER/LANDLORD): The broker becomes the property owner's agent through an agreement with the owner, usually in a written listing to sell or property management agreement. An owner's agent must perform the broker's minimum duties above and must inform the owner of any material information about the property or transaction known by the agent, including information disclosed to the agent or subagent by the buyer or buyer's agent.

AS AGENT FOR BUYER/TENANT: The broker becomes the buyer/tenant's agent by agreeing to represent the buyer, usually through a written representation agreement. A buyer's agent must perform the broker's minimum duties above and must inform the buyer of any material information about the property or transaction known by the agent, including information disclosed to the agent by the seller or seller's agent.

AS AGENT FOR BOTH - INTERMEDIARY: To act as an intermediary between the parties the broker must first obtain the written agreement of each party to the transaction. The written agreement must state who will pay the broker and, in conspicuous bold or underlined print, set forth the broker's obligations as an intermediary. A broker who acts as an intermediary:

- # Must treat all parties to the transaction impartially and fairly;
- # May, with the parties' written consent, appoint a different license holder associated with the broker to each party (owner and buyer) to communicate with, provide opinions and advice to, and carry out the instructions of each party to the transaction.
- # Must not, unless specifically authorized in writing to do so by the party, disclose:
 - o that the owner will accept a price less than the written asking price;
 - o that the buyer/tenant will pay a price greater than the price submitted in a written offer; and
 - o any confidential information or any other information that a party specifically instructs the broker in writing not to disclose, unless required to do so by law.

AS SUBAGENT: A license holder acts as a subagent when aiding a buyer in a transaction without an agreement to represent the buyer. A subagent can assist the buyer but does not represent the buyer and must place the interests of the owner first.

TO AVOID DISPUTES, ALL AGREEMENTS BETWEEN YOU AND A BROKER SHOULD BE IN WRITING AND CLEARLY ESTABLISH:

- # The broker's duties and responsibilities to you, and your obligations under the representation agreement.
- # Who will pay the broker for services provided to you, when payment will be made and how the payment will be calculated.

LICENSE HOLDER CONTACT INFORMATION: This notice is being provided for information purposes. It does not create an obligation for you to use the broker's services. Please acknowledge receipt of this notice below and retain a copy for your records.

FORUM CRE, LLC.	9002545	carlom@forumcre.com	(956)717-9090
Licensed Broker /Broker Firm Name or Primary Assumed Business Name	License No.	Email	Phone
Carlo A. Molano	565621	carlom@forumcre.com	(956)523-9403
Designated Broker of Firm	License No.	Email	Phone
Carlo A. Molano	565621	carlom@forumcre.com	(956)523-9403
Licensed Supervisor of Sales Agent/ Associate	License No.	Email	Phone
Miguel I. Rodriguez Jr.	560175	miker@forumcre.com	(956)286-1926
Sales Agent/Associate's Name	License No.	Email	Phone

Buyer/Tenant/Seller/Landlord Initials

Date

Regulated by the Texas Real Estate Commission

TXR-2501

FORUM CRE, 10410 Medical Loop 5A Laredo TX 78045
Miguel Rodriguez

Information available at www.trec.texas.gov

IABS 1-0 Date

Phone: 9562861926

Fax:

801 Union Pacific

Produced with Lone Wolf Transactions (zipForm Edition) 231 Shearson Cr. Cambridge, Ontario, Canada N1T 1J5 www.lwolf.com